


MEDFORD BRANCH LIBRARY

Revised Floor Plan

April 22, 2021

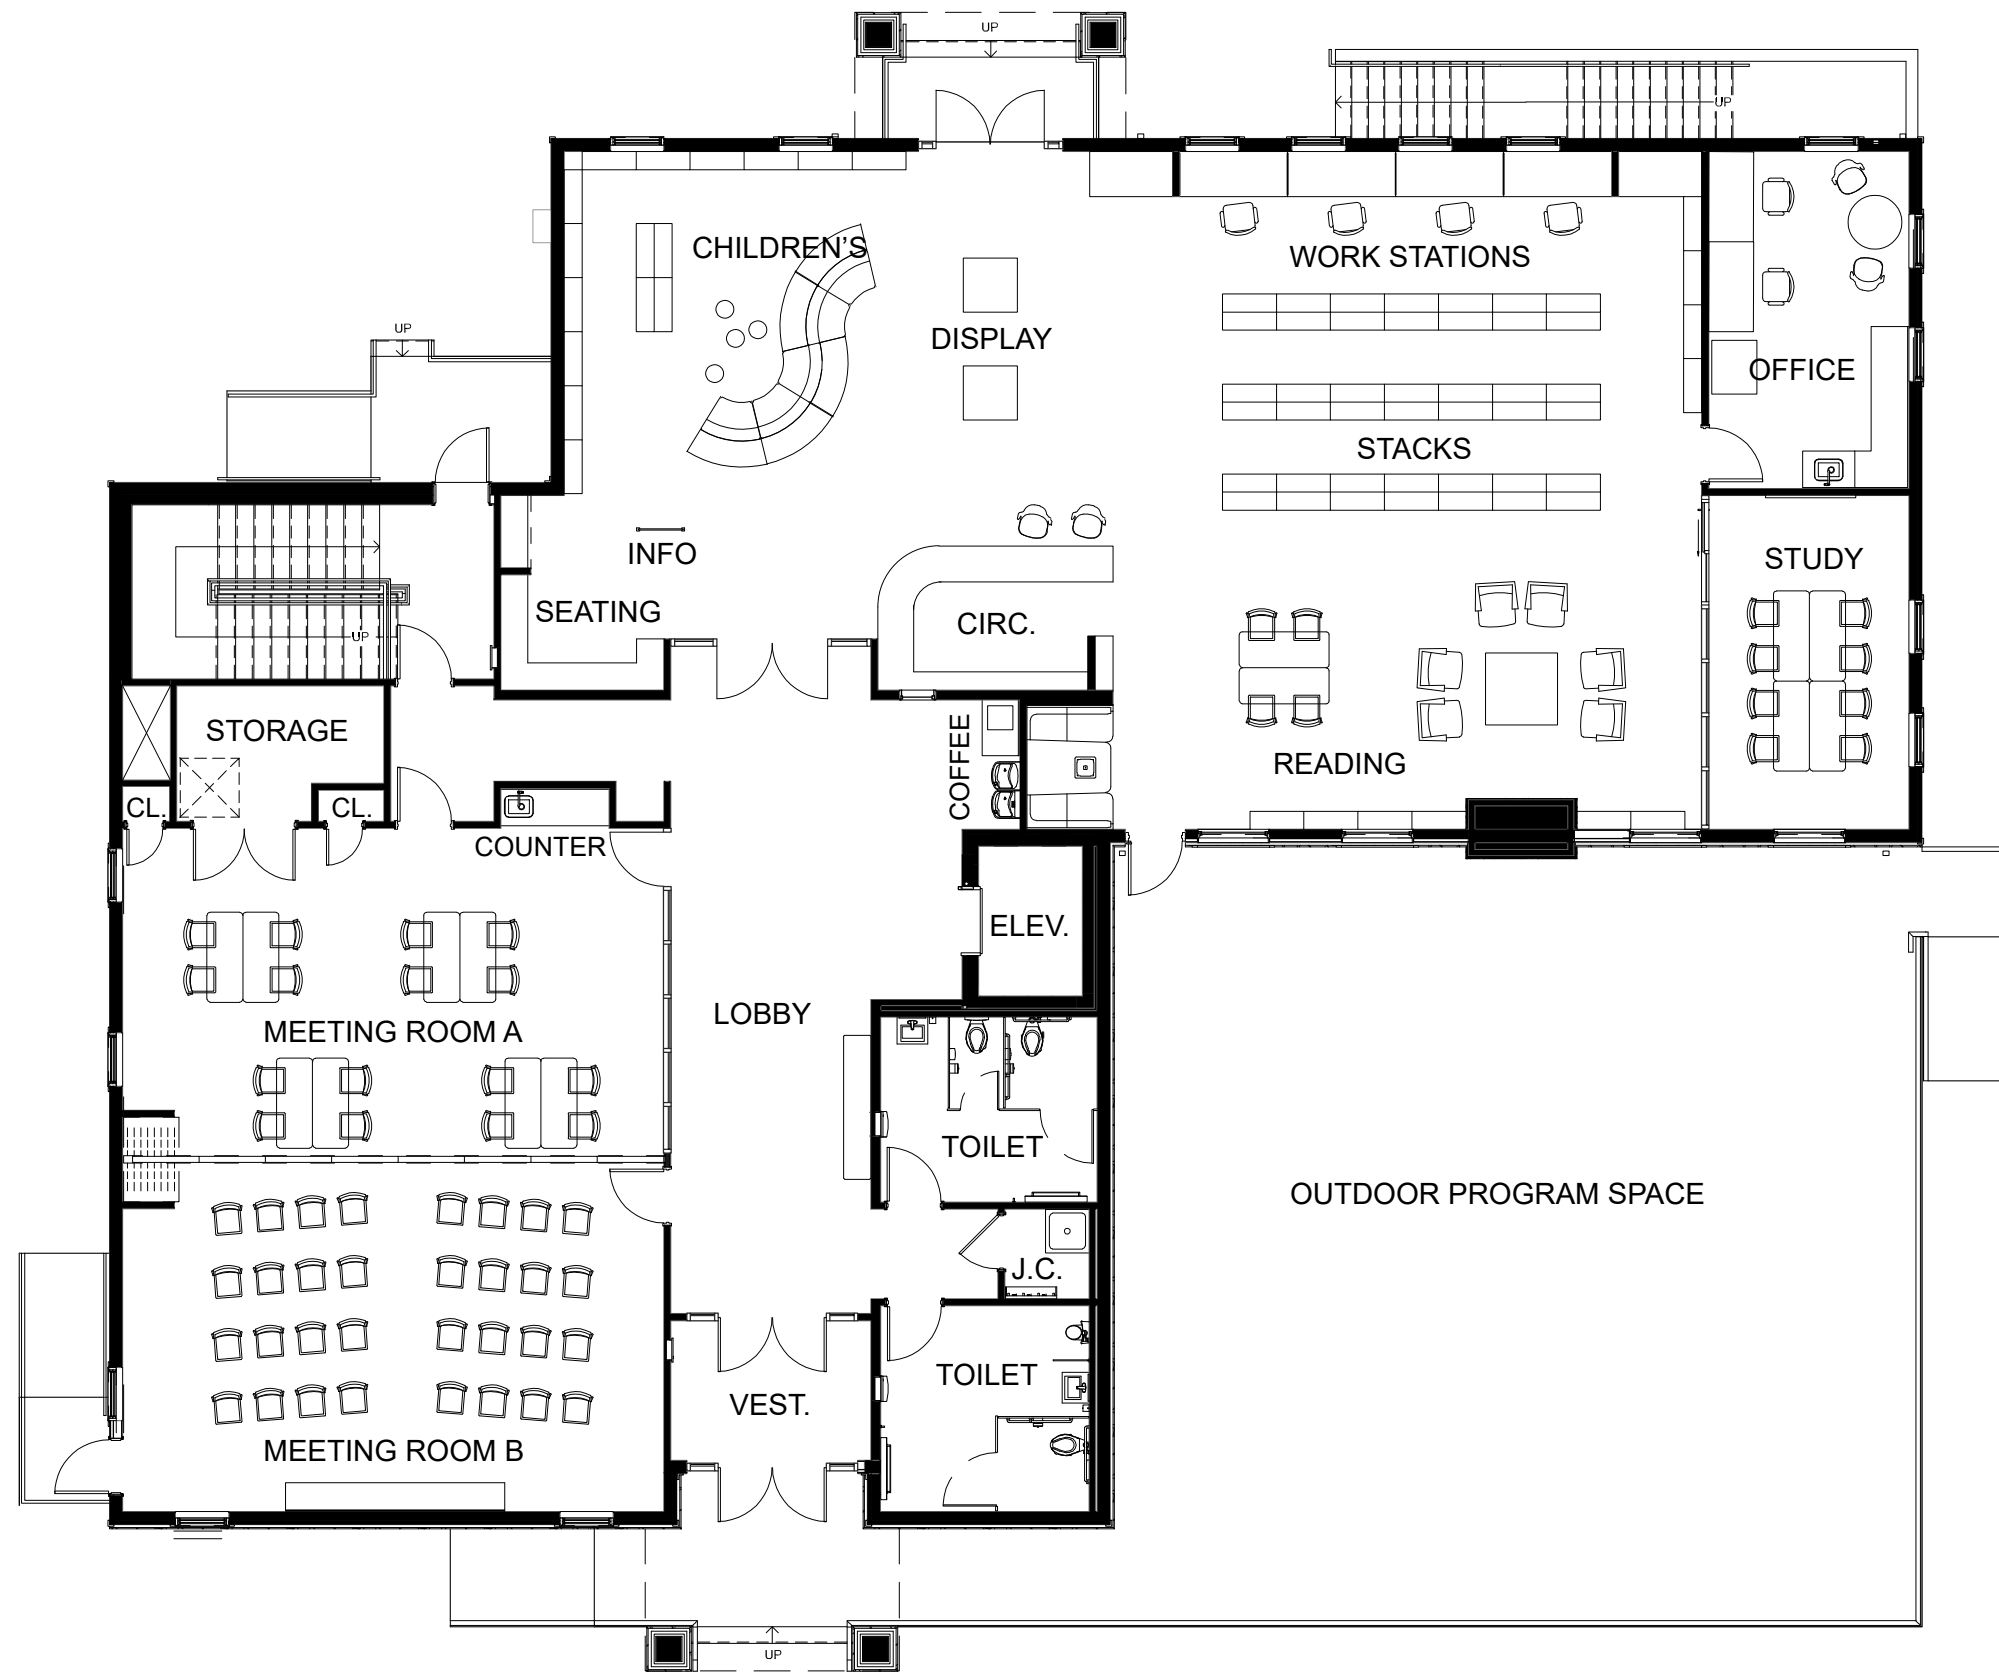

FIRST FLOOR PLAN
SCALE: 3/32" = 1'-0"

